


PROPOSED PUD / MUPD

Revit: Services: C:\Users\j... \Documents\Projects\TERRANOVA\TERRANOVA - PUD / MUPD - 2/15/16.rvt - 2/15/16 11:17:11 AM Revit - 2009/11/19/16

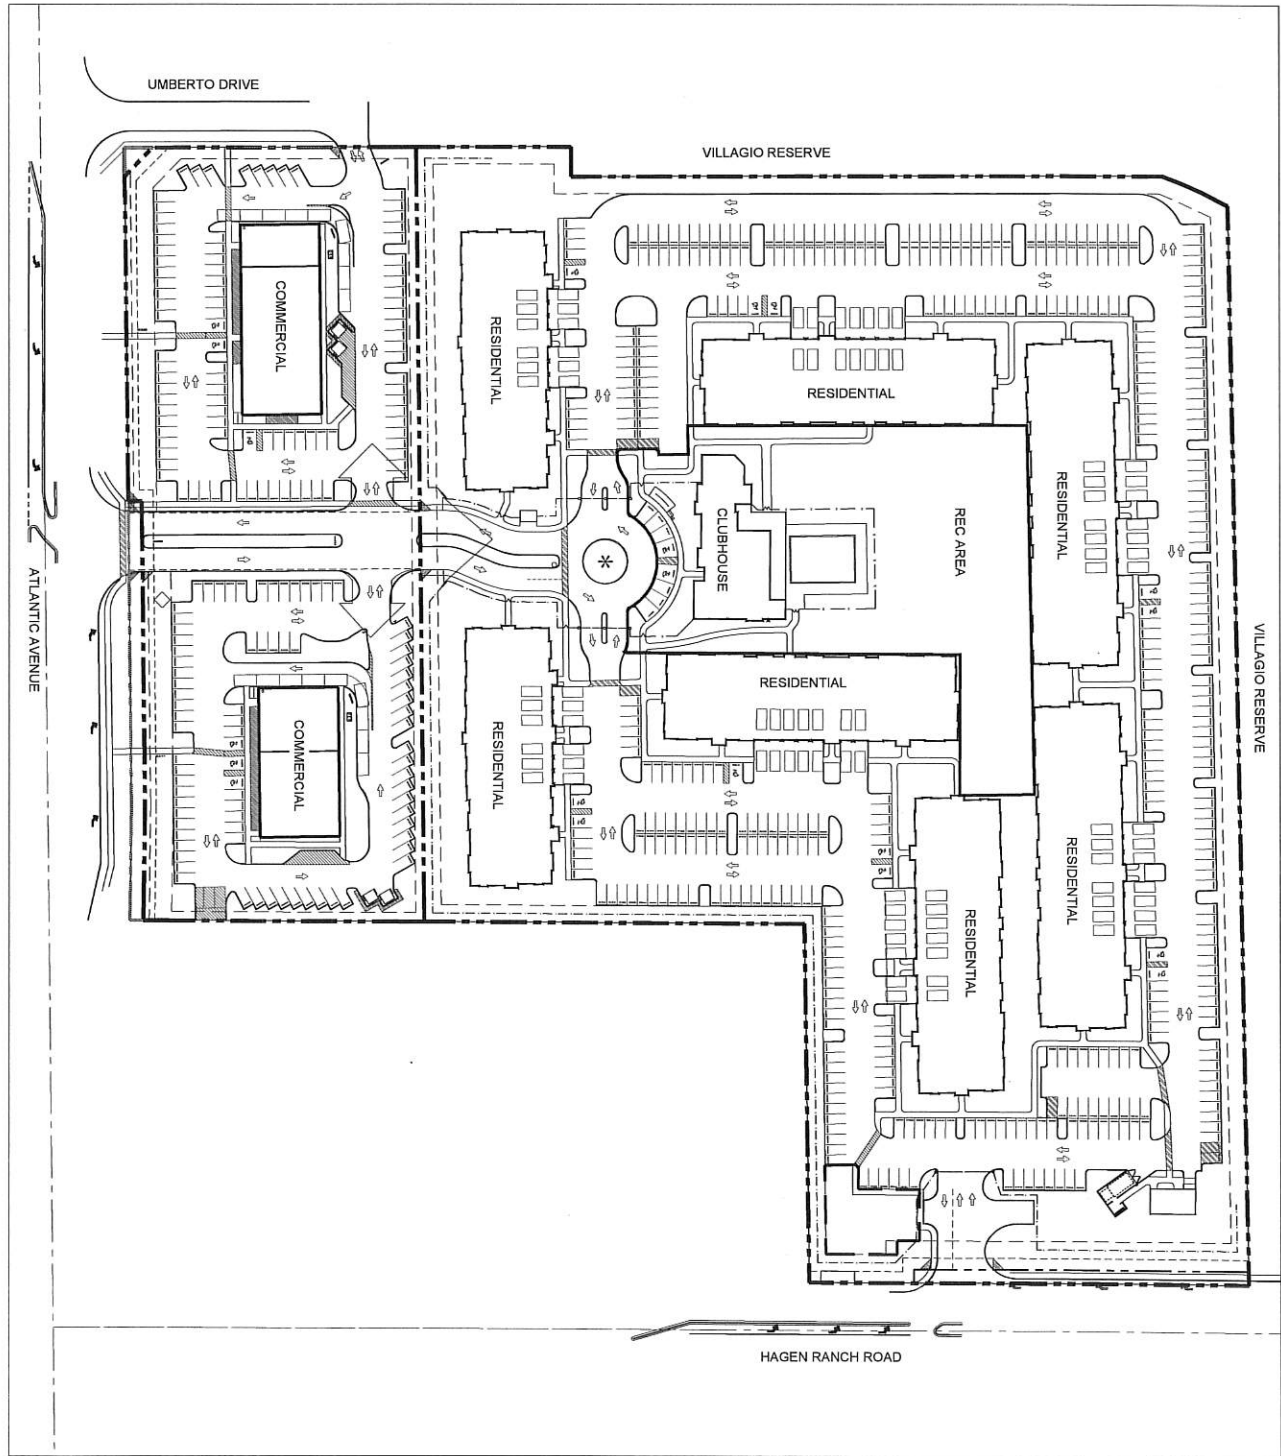

SHEET:
SP-1

PROPOSED TERRANOVA - PUD/MUPD
SITE PLAN

TERRANOVA-SITE PLAN	NO.	DATE	DESCRIPTION	REVISIONS	BY
JOB NO	3079				
DRAWN BY	KJ				
CHECK BY	CR				
DATE	2/15/16				

WGI[®]
 2035 Vista Parkway, West Palm Beach, FL 33411
 Phone No. 561.909.2220 www.wgic.com
 Cert No. 6291 - LE No. 7055